

NOTES

1. When installed in front of slopes steeper than 6:1 distance between posts and slope break point shall be 12'' Min.
2. Where barrier is parallel to the edge of the travelled way, every sixth post shall have a reflector. Reflectors shall be white when installed on the right side of traffic, and yellow when installed on the left side of traffic.


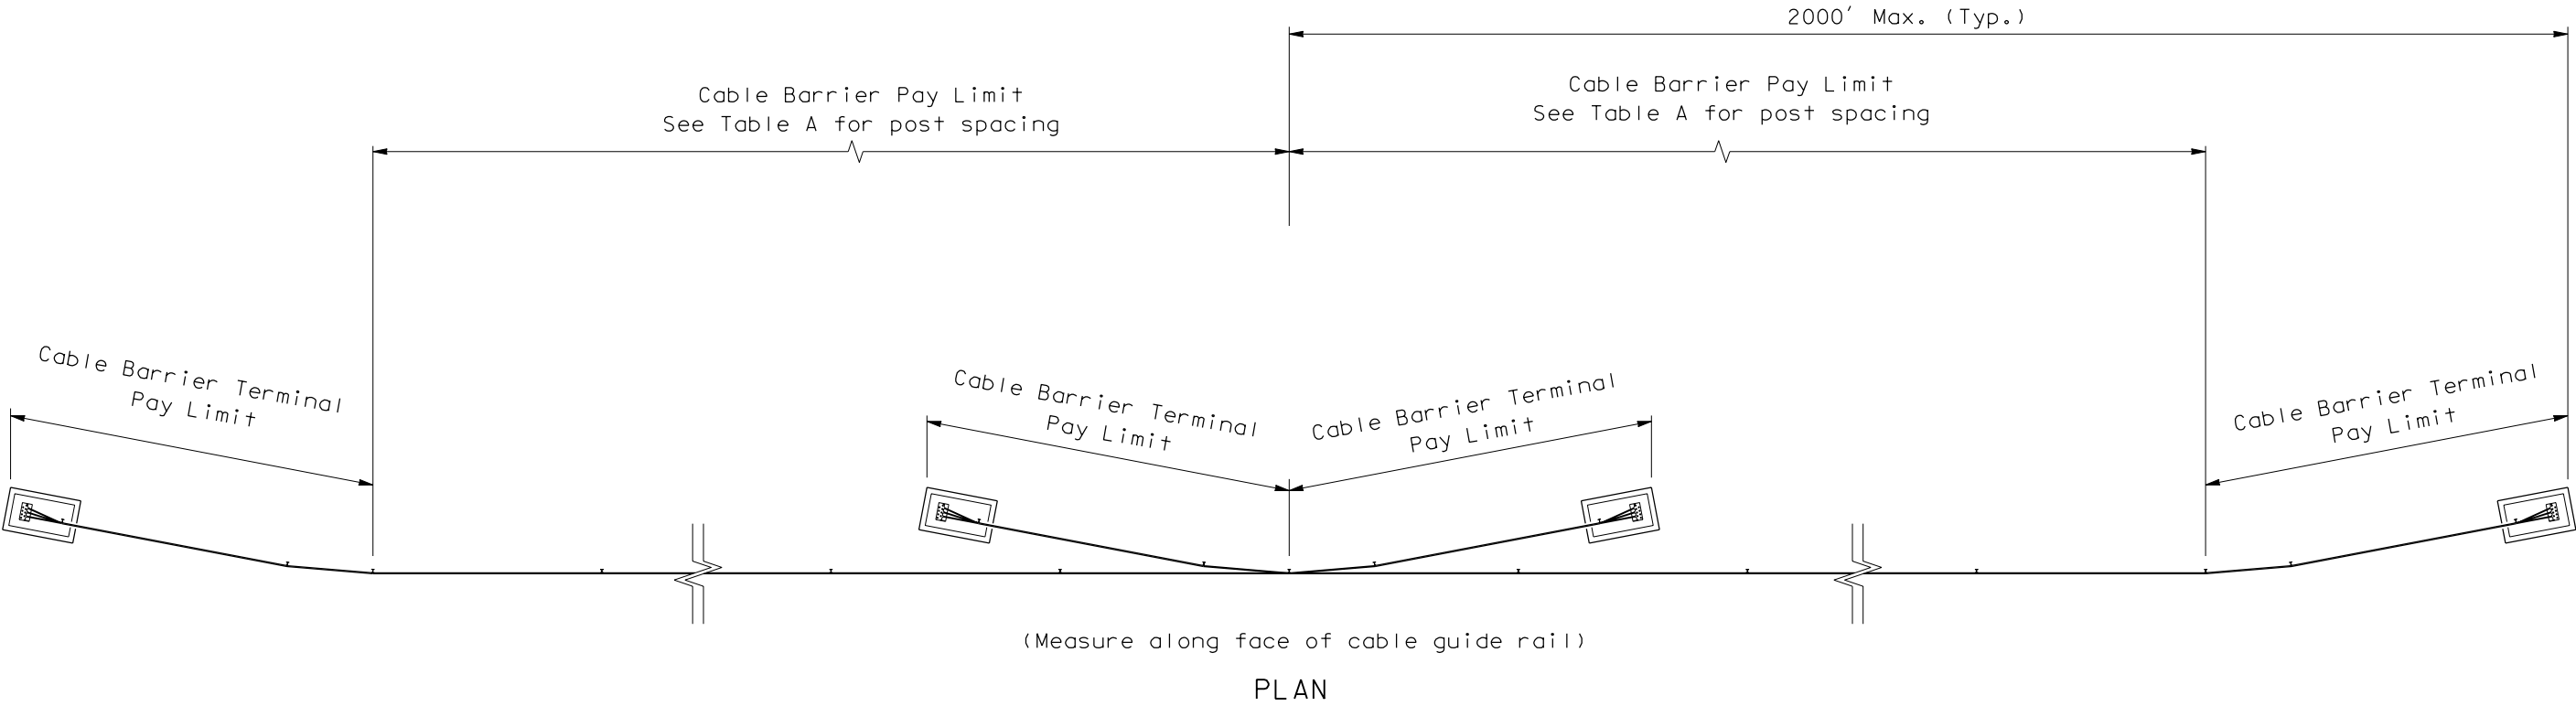


TABLE A	
Curve Radius	Post Spacing
700' or more	16'
699' to 220'	12'
219' to 110'	6'
Less Than 110'	Use Not Recommended

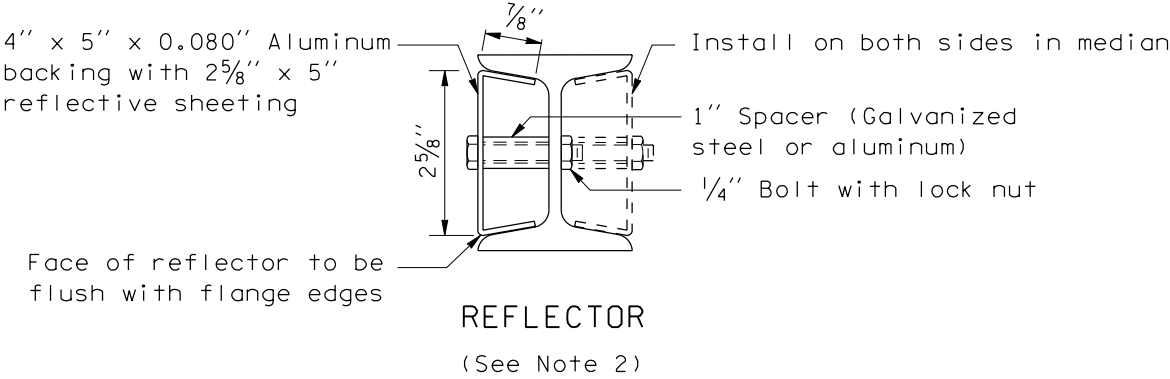

EXPIRES MAY 3, 2000

CABLE BARRIER
PLACEMENT
STANDARD PLAN C-110

NOTE: THIS PLAN IS NOT A LEGAL ENGINEERING DOCUMENT BUT AN ELECTRONIC DUPLICATE. THE ORIGINAL, SIGNED BY THE ENGINEER AND APPROVED FOR PUBLICATION, IS KEPT ON FILE AT THE WASHINGTON STATE DEPARTMENT OF TRANSPORTATION. A COPY MAY BE OBTAINED UPON REQUEST.			APPROVED FOR PUBLICATION	
			Brian Ziegler 2/19/99	
			DATE	
			DEPUTY STATE DESIGN ENGINEER	
			WASHINGTON STATE DEPARTMENT OF TRANSPORTATION OLYMPIA, WASHINGTON	
1/99	Noted maximum length on Plan View	RG		
DATE	REVISION	BY		